
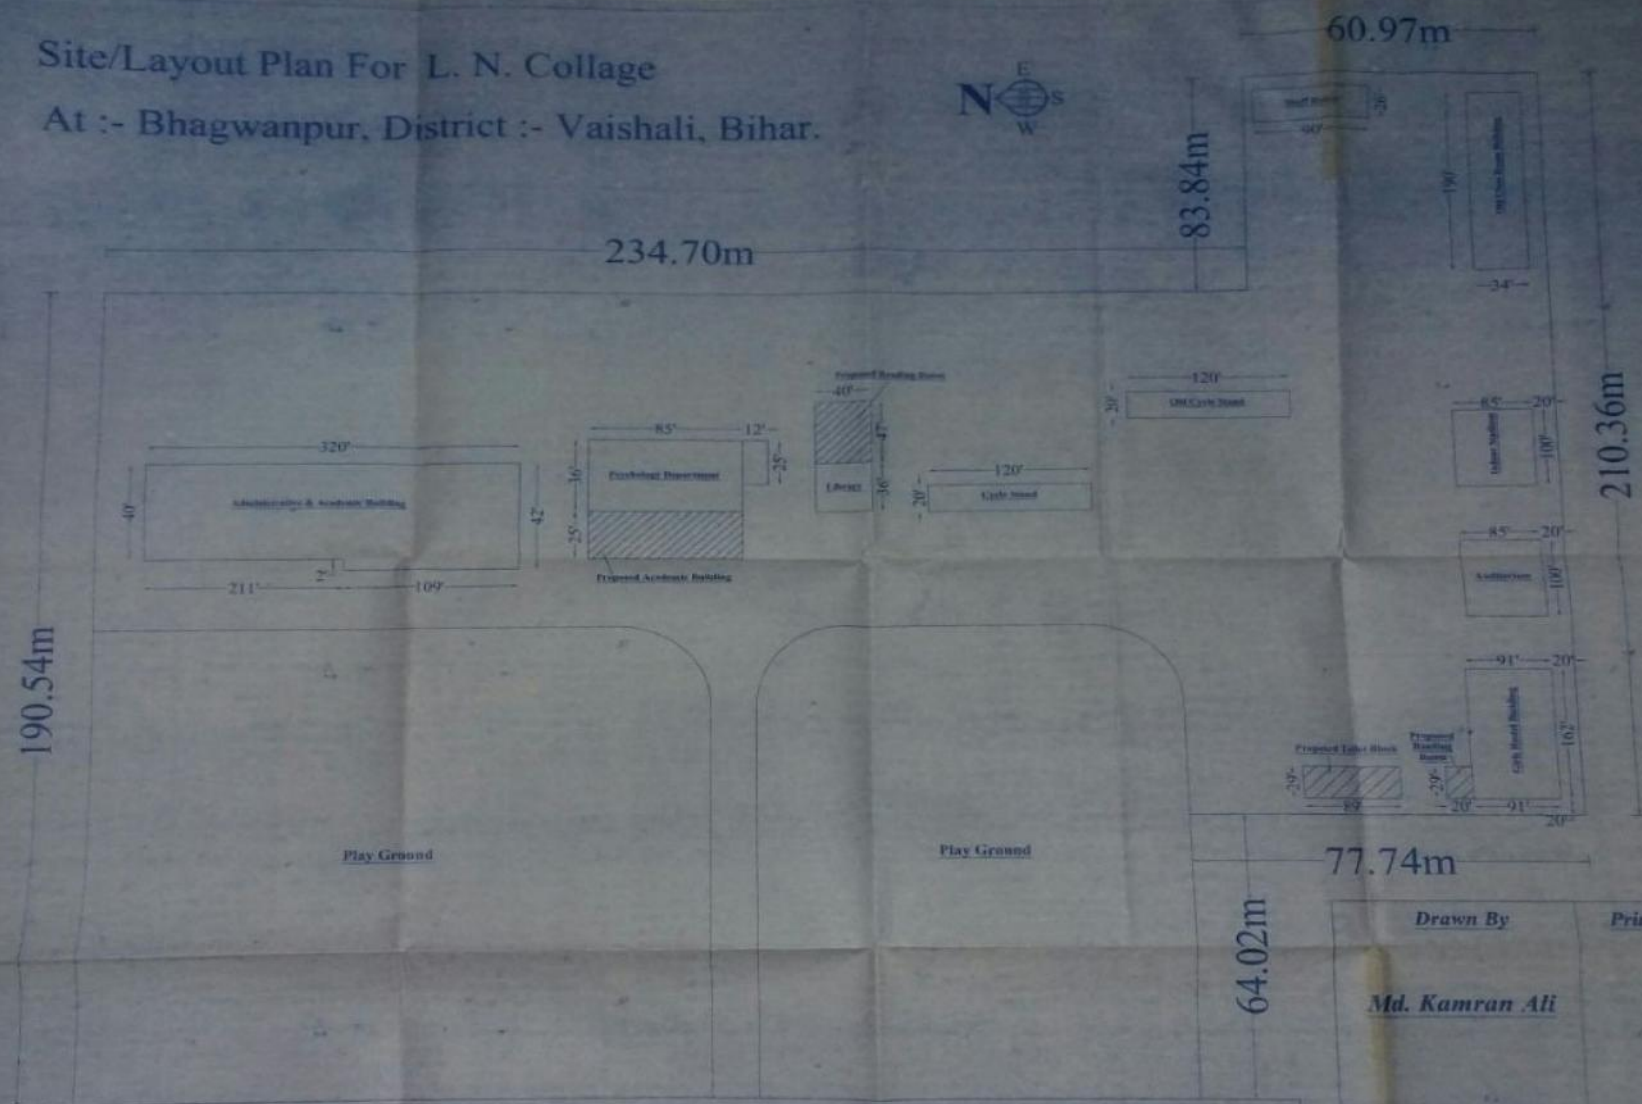


Site/Layout Plan For L. N. Collage

At :- Bhagwanpur, District :- Vaishali, Bihar.

 

National Highway - 77


Drawn By Principal Signature

Md. Kamran Ali


Plan & Design By

Er. Ashok Kumar
 Chartered Engineer
 No. 108215
 11/11/2018
 P.O. No. 11/11/2018

Mr. Kamran Ali
 Principal
 L. N. Collage
 Bhagwanpur, Vaishali, Bihar

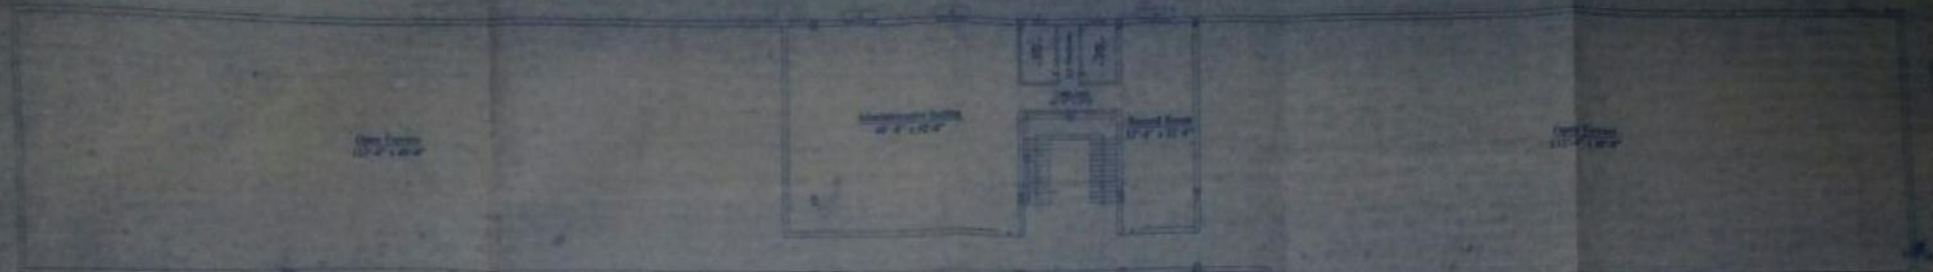

Second Floor Plan

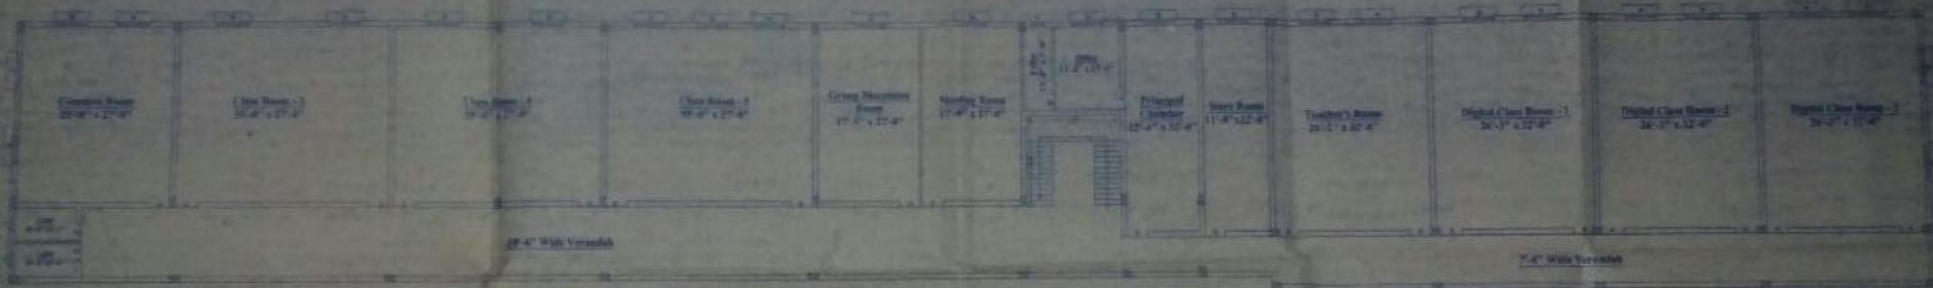

Renovation & Upgradation Admin/Academic Building First Floor Plan

**Renovation of Acadmic/Admin Building & Library
Building in L. N. Collage, At :- Bhagwanpur
District :- Vaishali, Bihar.**

- Upgradation Administrative Section Area = 175.4 Sqm = 1887.00 Sft
- Renovation Area of Digital Class Room - 1+2 = 121.8 Sqm = 1311.00 Sft
- Renovation Area of Chem. Lab & Phys. Lab = 141.5 Sqm = 1523.00 Sft
- Renovation of Boy's Hostel & Warden Quarter = 359 Sqm = 3864.00 Sft



Ground Floor Plan

Drawn By
Md. Kamran Ali

Principal Signature

Plan & Design By

(Signature)
Er. Ashish Kumar
District Engineer
Vaishali, Bihar
M.B. No. 1/2021
M. No. 12224
M.A.L.C. No. RA/2021